





SITE PLAN
(SCALE:1:400)

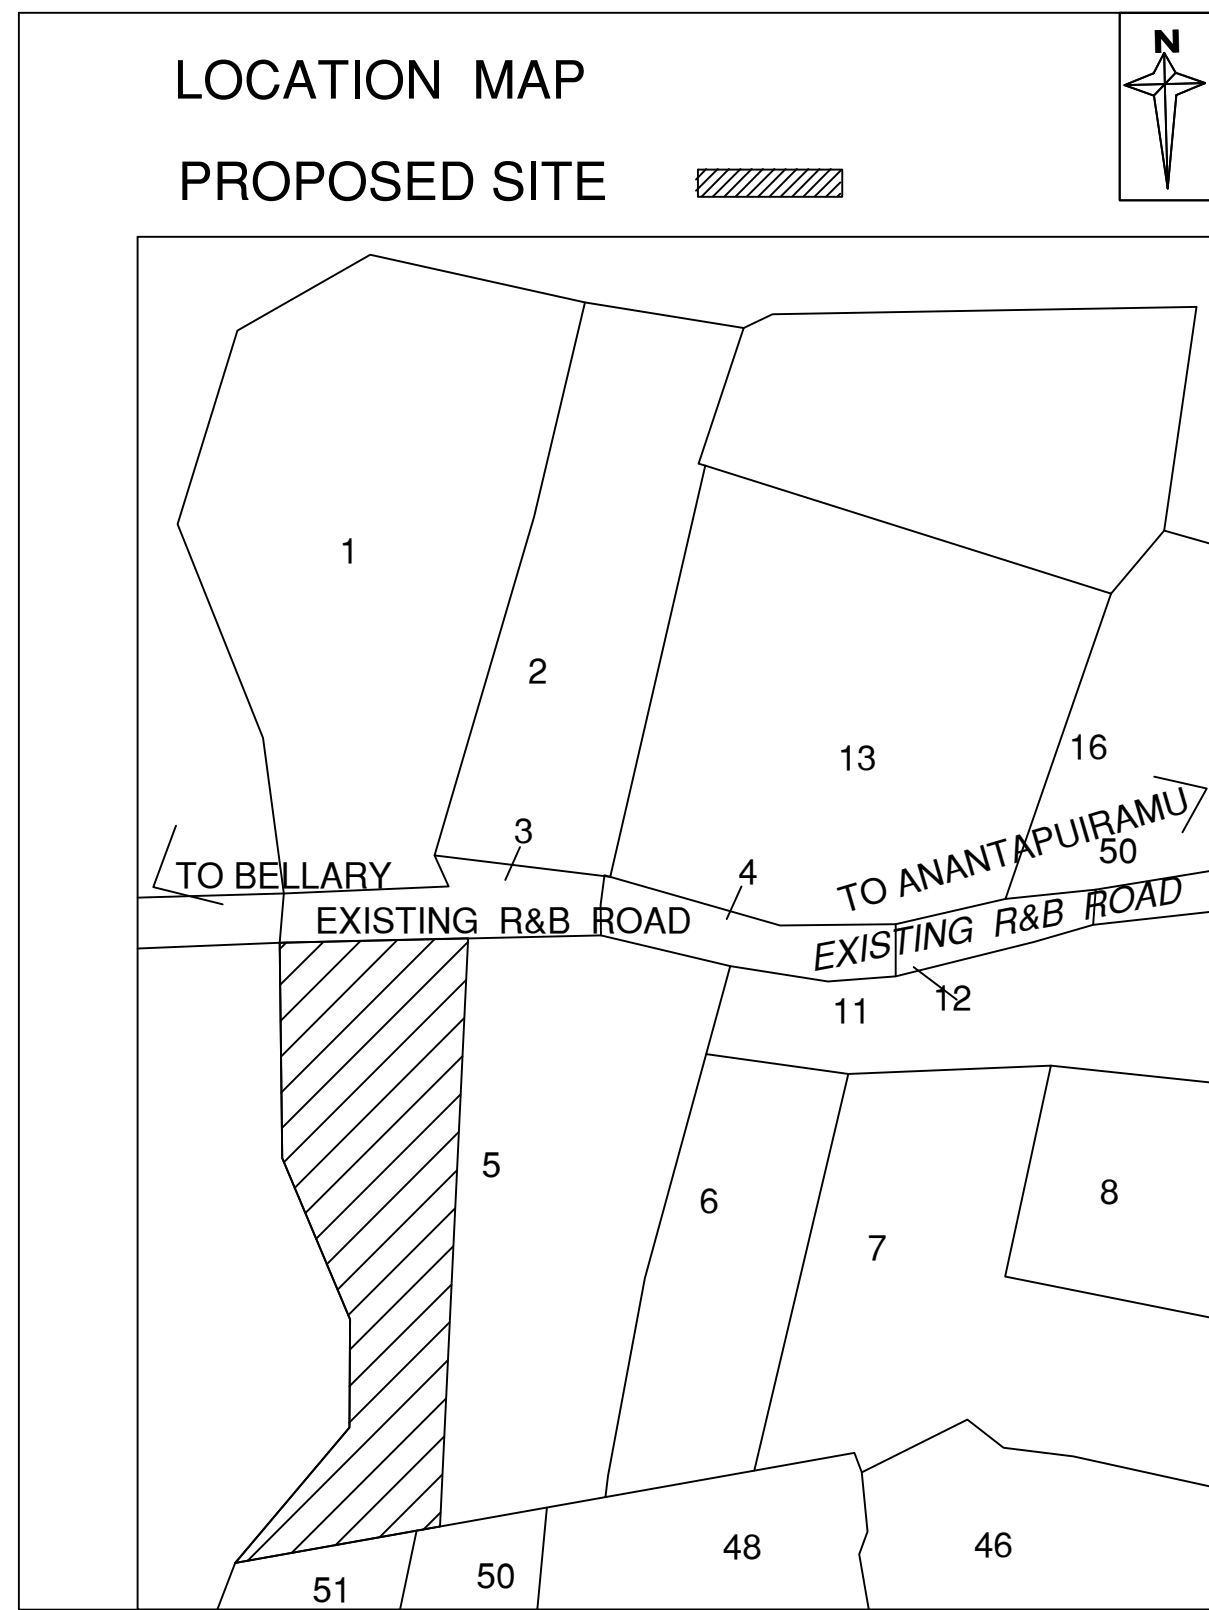

KEY PLAN

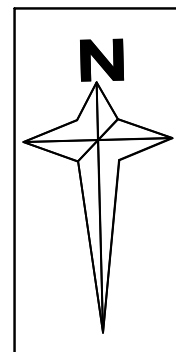

Individual Plot Area																	
Plot No.	Abutting Road	Plot Area Reqt	Plot Area Prop	Plot Width Reqt	Plot Width Prop	Plot Depth Reqt	Plot Depth Prop	Frontage Reqt	Frontage Prop	Mortgage Area Prop	Survey No.	Village	Area Falling in Village	Grant Panchayat	Area Falling in Grant Panchayat		
1	M WIDE Internal Road	100.00	400.21	8.00	12.83	-	38.98	-	12.83	-	51	Brahmanapalli	400.21	Gokul	400.21		
2	M WIDE Internal Road	100.00	401.14	8.00	12.01	-	38.45	-	12.01	-	51	Brahmanapalli	401.14	Gokul	401.14		
3	M WIDE Internal Road	150.00	460.00	10.00	37.80	-	12.34	-	50.15	-	51	Brahmanapalli	460.00	Gokul	460.00		
4	M WIDE Internal Road	150.00	819.08	10.00	48.73	-	16.91	-	65.69	-	51	Brahmanapalli	819.08	Gokul	819.08		
5	M WIDE Internal Road	100.00	575.36	8.00	12.01	-	47.97	-	12.01	-	51	Brahmanapalli	575.36	Gokul	575.36		
6	M WIDE Internal Road	100.00	570.42	8.00	12.01	-	47.96	-	12.01	-	51	Brahmanapalli	570.42	Gokul	570.42		
7	M WIDE Internal Road	100.00	565.48	8.00	12.01	-	47.15	-	12.01	-	51	Brahmanapalli	565.48	Gokul	565.48		
8	M WIDE Internal Road	100.00	560.55	8.00	12.01	-	46.74	-	12.01	-	51	Brahmanapalli	560.55	Gokul	560.55		
9	M WIDE Internal Road	100.00	877.76	8.00	22.72	-	46.14	-	22.72	-	51	Brahmanapalli	877.76	Gokul	877.76		
10	M WIDE Internal Road FOR BUFFER AREA FOR Electric Line	100.00	272.82	8.00	13.02	-	19.99	-	13.02	-	51	Brahmanapalli	272.82	Gokul	272.82		
11	M WIDE Internal Road FOR BUFFER AREA FOR Electric Line	100.00	230.28	8.00	13.02	-	19.23	-	13.02	-	51	Brahmanapalli	230.28	Gokul	230.28		
12	M WIDE Internal Road FOR BUFFER AREA FOR Electric Line	100.00	221.14	8.00	13.02	-	18.47	-	13.02	-	51	Brahmanapalli	221.14	Gokul	221.14		
13	M WIDE Internal Road FOR BUFFER AREA FOR Electric Line	100.00	211.89	8.00	13.02	-	17.70	-	13.02	-	51	Brahmanapalli	211.89	Gokul	211.89		
14	M WIDE Internal Road FOR BUFFER AREA FOR Electric Line	100.00	202.85	8.00	13.02	-	16.94	-	13.02	-	51	Brahmanapalli	202.85	Gokul	202.85		
15	M WIDE Internal Road	150.00	270.31	10.00	16.94	-	16.02	-	16.45	-	51	Brahmanapalli	270.31	Gokul	270.31		
17	M WIDE Internal Road	100.00	259.29	8.00	24.86	-	10.89	-	30.31	-	51	Brahmanapalli	259.29	Gokul	259.29		
18	M WIDE Internal Road	100.00	265.04	8.00	13.00	-	21.93	-	13.00	-	51	Brahmanapalli	265.04	Gokul	265.04		
19	M WIDE Internal Road	100.00	200.62	8.00	10.00	-	20.06	-	10.00	-	51	Brahmanapalli	200.62	Gokul	200.62		
20	M WIDE Internal Road	100.00	164.41	8.00	10.00	-	16.44	-	10.00	-	51	Brahmanapalli	164.41	Gokul	164.41		
21	M WIDE Internal Road	100.00	168.20	8.00	10.00	-	16.82	-	10.00	-	51	Brahmanapalli	168.20	Gokul	168.20		
22	M WIDE Internal Road	100.00	145.00	8.00	12.09	-	10.00	-	22.09	-	51	Brahmanapalli	145.00	Gokul	145.00		
23	M WIDE Internal Road	100.00	180.00	8.00	18.00	-	10.00	-	28.00	-	51	Brahmanapalli	180.00	Gokul	180.00		
24	M WIDE Internal Road	100.00	180.00	8.00	10.00	-	18.00	-	10.00	-	51	Brahmanapalli	180.00	Gokul	180.00		
25	M WIDE Internal Road	100.00	180.00	8.00	10.00	-	18.00	-	10.00	-	51	Brahmanapalli	180.00	Gokul	180.00		
26	M WIDE Internal Road	100.00	234.00	8.00	13.00	-	18.00	-	13.00	-	51	Brahmanapalli	234.00	Gokul	234.00		
27	M WIDE Internal Road	100.00	180.00	8.00	10.00	-	18.00	-	10.00	-	51	Brahmanapalli	180.00	Gokul	180.00		
28	M WIDE Internal Road	100.00	233.89	8.00	18.04	-	13.01	-	30.45	-	51	Brahmanapalli	233.89	Gokul	233.89		
29	M WIDE Internal Road	150.00	254.25	10.00	18.04	-	14.15	-	30.73	-	51	Brahmanapalli	254.25	Gokul	254.25		
30	M WIDE Internal Road	150.00	180.00	10.00	10.00	-	18.00	-	10.00	-	51	Brahmanapalli	180.00	Gokul	180.00		
31	M WIDE Internal Road	150.00	234.00	10.00	13.00	-	18.00	-	13.00	-	51	Brahmanapalli	234.00	Gokul	234.00		
32	M WIDE Internal Road	150.00	180.00	10.00	10.00	-	18.00	-	10.00	-	51	Brahmanapalli	180.00	Gokul	180.00		
33	M WIDE Internal Road	150.00	180.00	10.00	10.00	-	18.00	-	10.00	-	51	Brahmanapalli	180.00	Gokul	180.00		
34	M WIDE Internal Road	150.00	180.00	10.00	18.00	-	10.00	-	28.00	-	51	Brahmanapalli	180.00	Gokul	180.00		
35	M WIDE Internal Road	150.00	214.72	10.00	15.03	-	14.34	-	28.87	-	51	Brahmanapalli	214.72	Gokul	214.72		
36	M WIDE Internal Road FOR BUFFER AREA FOR Electric Line	100.00	151.08	8.00	10.02	-	15.14	-	10.02	-	51	Brahmanapalli	151.08	Gokul	151.08		
37	M WIDE Internal Road FOR BUFFER AREA FOR Electric Line	100.00	171.63	8.00	11.01	-	15.81	-	11.01	-	51	Brahmanapalli	171.63	Gokul	171.63		
38	M WIDE Internal Road	100.00	138.98	8.00	10.61	-	13.00	-	10.61	-	51	Brahmanapalli	138.98	Gokul	138.98		
39	M WIDE Internal Road	100.00	130.00	8.00	10.00	-	13.00	-	10.00	-	51	Brahmanapalli	130.00	Gokul	130.00		
40	M WIDE Internal Road	150.00	195.00	10.00	15.00	-	13.00	-	28.00	-	51	Brahmanapalli	195.00	Gokul	195.00		
41	M WIDE Internal Road	100.00	185.92	8.00	10.45	-	18.00	-	10.45	-	51	Brahmanapalli	185.92	Gokul	185.92		
42	M WIDE Internal Road	100.00	180.00	8.00	10.00	-	18.00	-	10.00	-	51	Brahmanapalli	180.00	Gokul	180.00		
43	M WIDE Internal Road	150.00	190.00	10.00	19.00	-	10.00	-	25.00	-	51	Brahmanapalli	190.00	Gokul	190.00		
44	M WIDE Internal Road	150.00	190.00	10.00	10.00	-	15.00	-	10.00	-	51	Brahmanapalli	190.00	Gokul	190.00		
45	M WIDE Internal Road	150.00	190.00	10.00	15.00	-	10.00	-	25.00	-	51	Brahmanapalli	190.00	Gokul	190.00		
46	M WIDE Internal Road	100.00	120.00	8.00	10.00	-	12.00	-	10.00	-	51	Brahmanapalli	120.00	Gokul	120.00		
47	M WIDE Internal Road	100.00	121.58	8.00	10.05	-	12.00	-	10.05	-	51	Brahmanapalli	121.58	Gokul	121.58		
48	M WIDE Internal Road	100.00	143.86	8.00	10.37	-	14.00	-	10.37	-	51	Brahmanapalli	143.86	Gokul	143.86		
49	M WIDE Internal Road	100.00	140.00	8.00	10.00	-	14.00	-	10.00	-	51	Brahmanapalli	140.00	Gokul	140.00		
50	M WIDE Internal Road	150.00	203.38	10.00	14.53	-	14.00	-	28.53	-	51	Brahmanapalli	203.38	Gokul	203.38		